
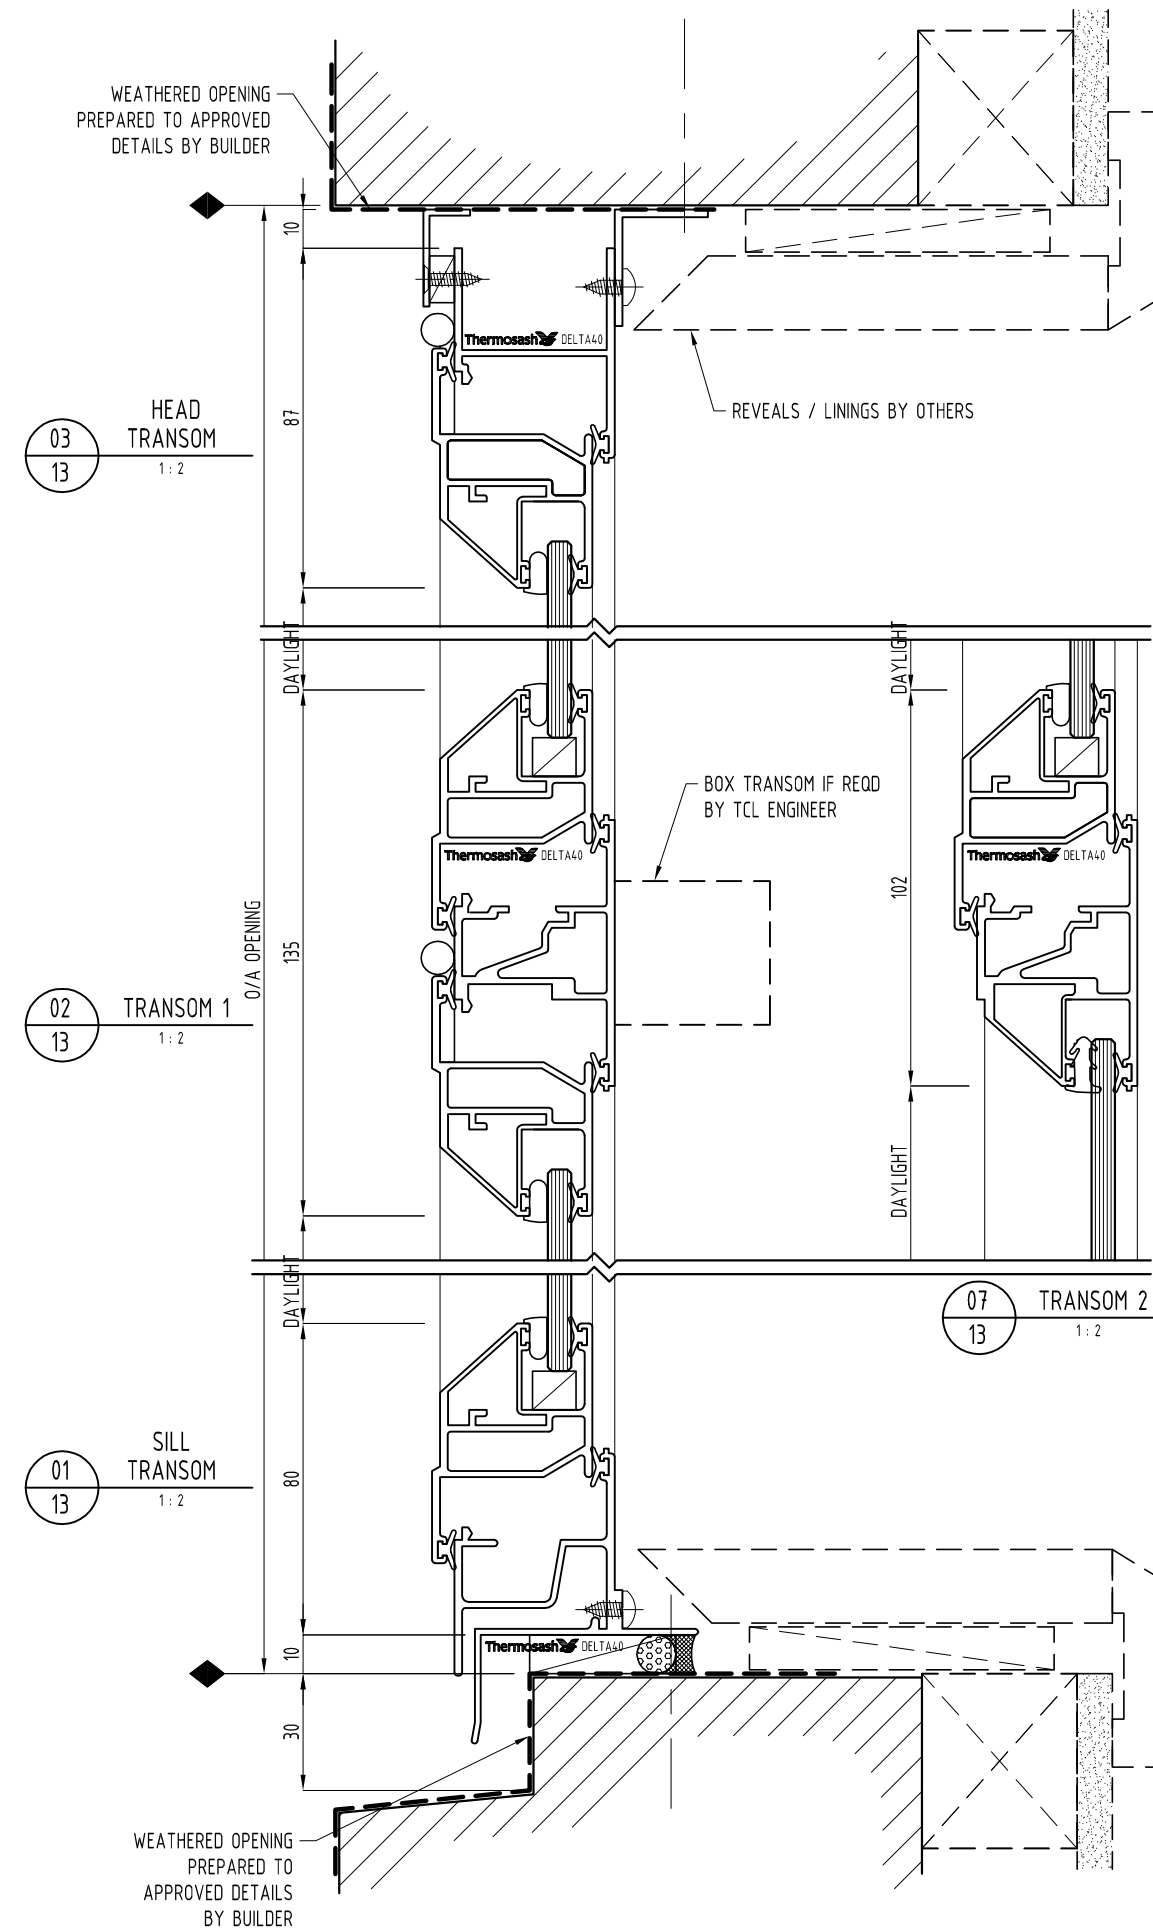


NOTES:
 1) DRAWING TO BE USED IN CONJUNCTION WITH 'MASTERSPEC' (4521)
 2) WINDOW SYSTEMS REQUIRE SPECIFIC DESIGN DEPENDING ON SPANS, WIND-LOADS, CLADDING SPECIFIED, ETC.
 3) INSIDE GLAZE, INTERNAL REINFORCEMENT AND SEISMIC FRAME OPTIONS AVAILABLE

GLAZING: GLASS THICKNESS TO SUIT REQUIREMENTS
 HARDWARE: STANDARD HARDWARE OPTIONS
 FINISHES: POWDER-COAT / ANODISED / PVF²

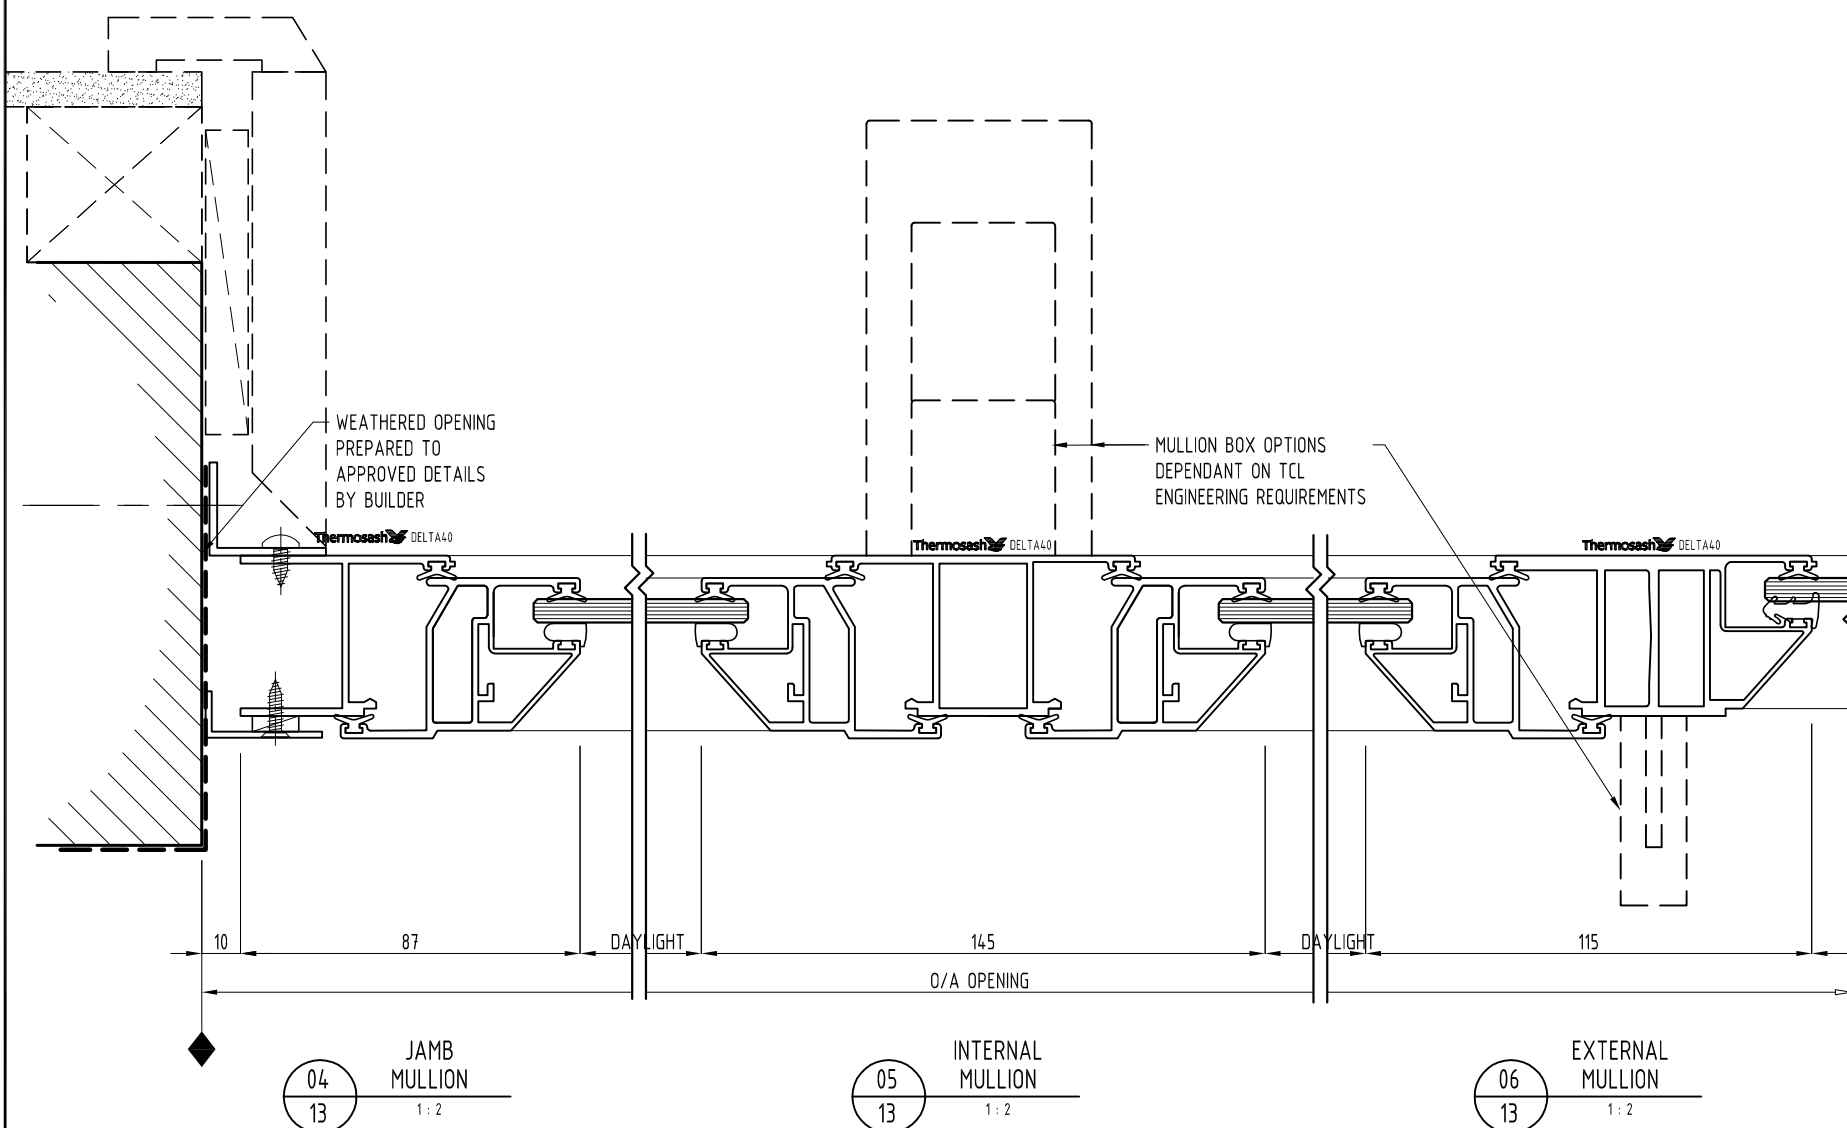

SYSTEM :
 DELTA40
 HEAVY DUTY COMMERCIAL

www.thermosash.co.nz ~AUCKLAND: (09)444-4944 ~WELLINGTON: (04)939-4500 ~CHRISTCHURCH: (03)348-4004

TYPE :
 HEAVY DUTY COMMERCIAL
 SQUARE BEAD TOP HUNG VENT
 SINGLE GLAZED

SCALE:
 1:2 @ A3

PAGE:

DATE:
 Mar-15

D-13



PA\CONTRACTS\700 SERIES\739.00 - MANUAL\A3-10-TO-WEBSITE\DELTA40 - SLOPED BEAD SINGLE GLAZED VENT- TOP HUNG.dxf